


S:\Planning\ACTIVE - Projects\220007.01 - Parcel-21-96N-Greenville-Va\Drawings\Concept\GC-TS-Concept-2.dwg Plotted: Feb 09, 2021 - 10:57 am

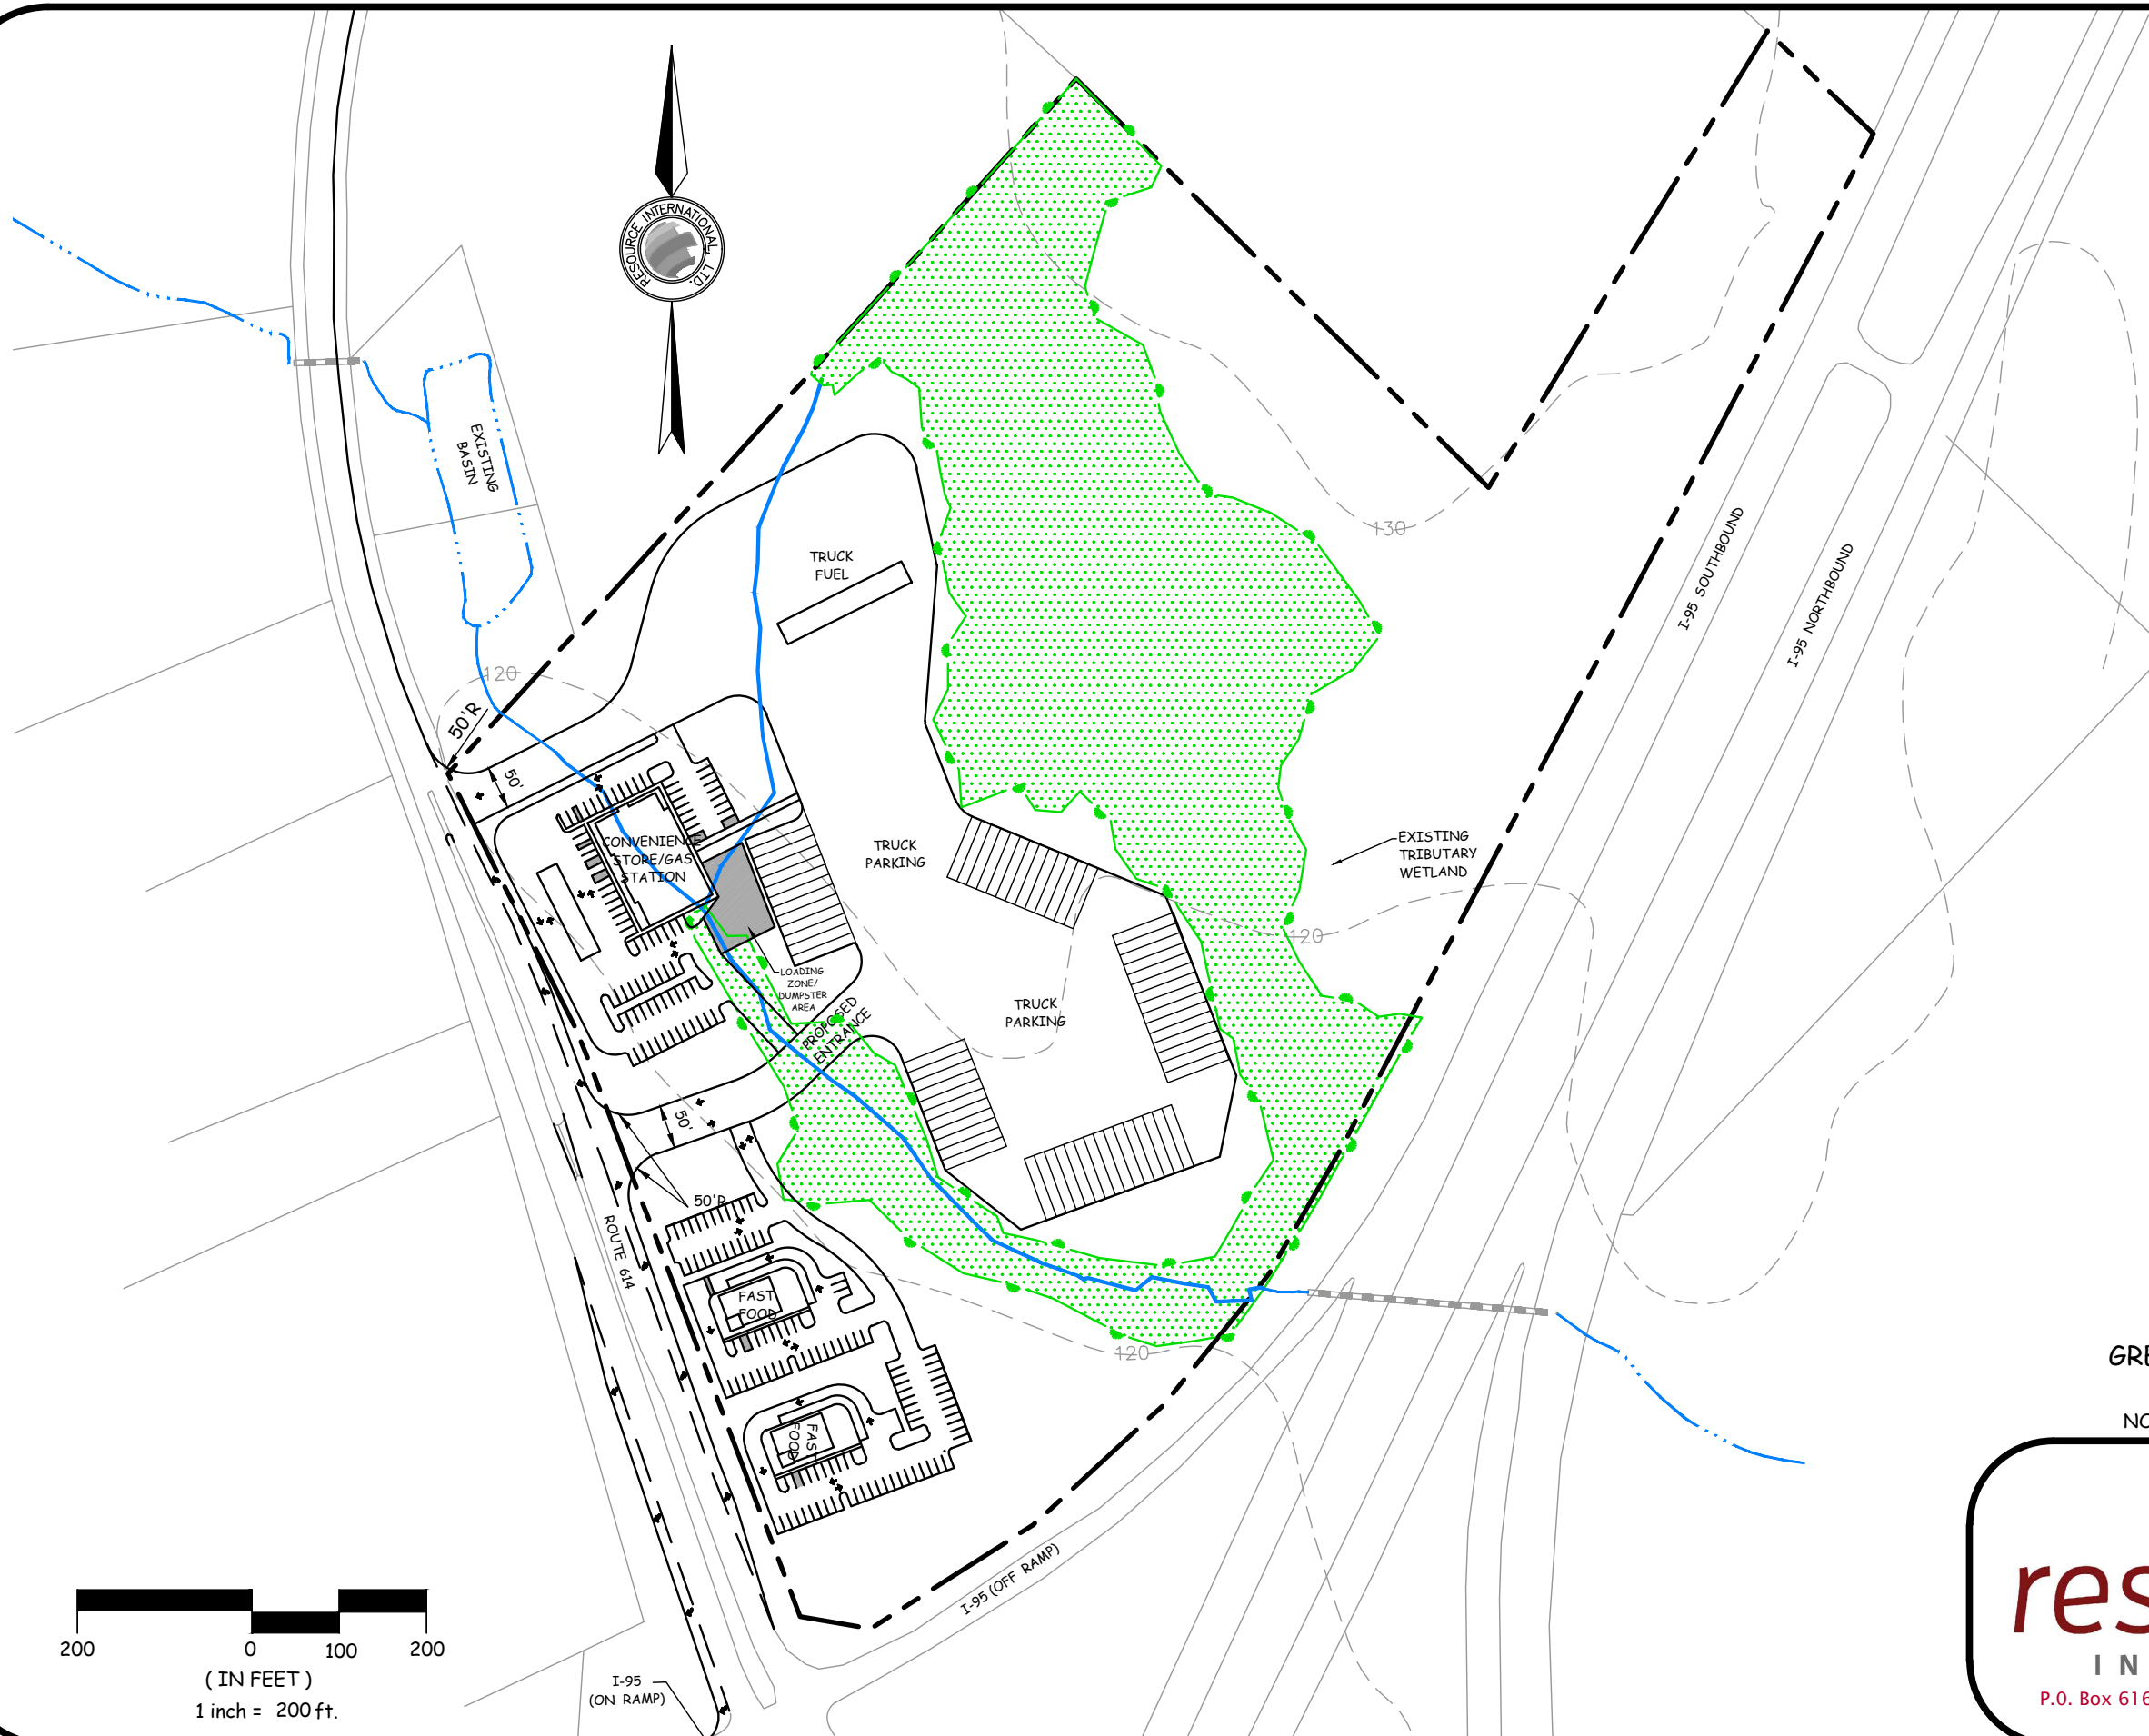

CONCEPTUAL LAYOUT
 LASSITER TRACT
 APPROXIMATELY 33 ACRES
 ROUTE 614
 GREENSVILLE COUNTY, VIRGINIA
 FEBRUARY 2021
 NOTE: ALL LOCATIONS ARE APPROXIMATE.

resource 
 INTERNATIONAL
 P.O. Box 6160 • 9560 Kings Charter Drive • Ashland, VA 23005
 (804) 550-9200 • FAX (804) 550-9259